




dz. 161
dz. 505
dz. 155

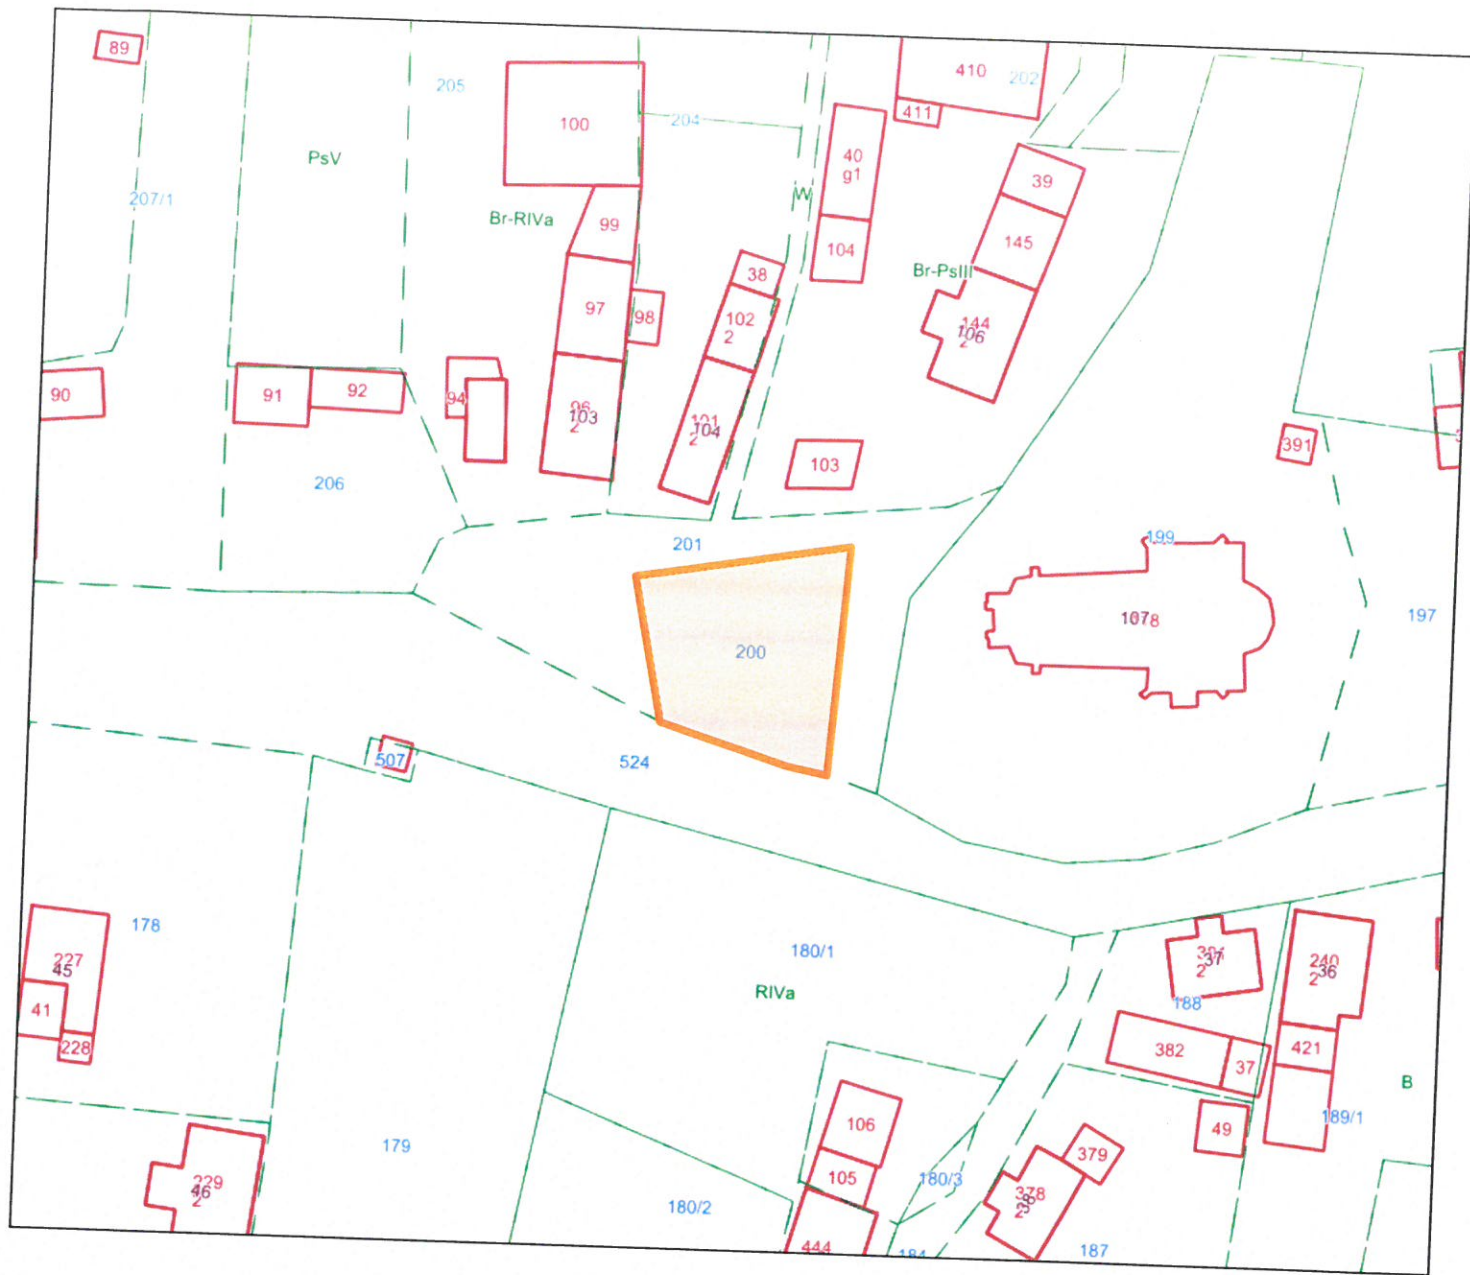


ob. 200 - zaprosodarovanie

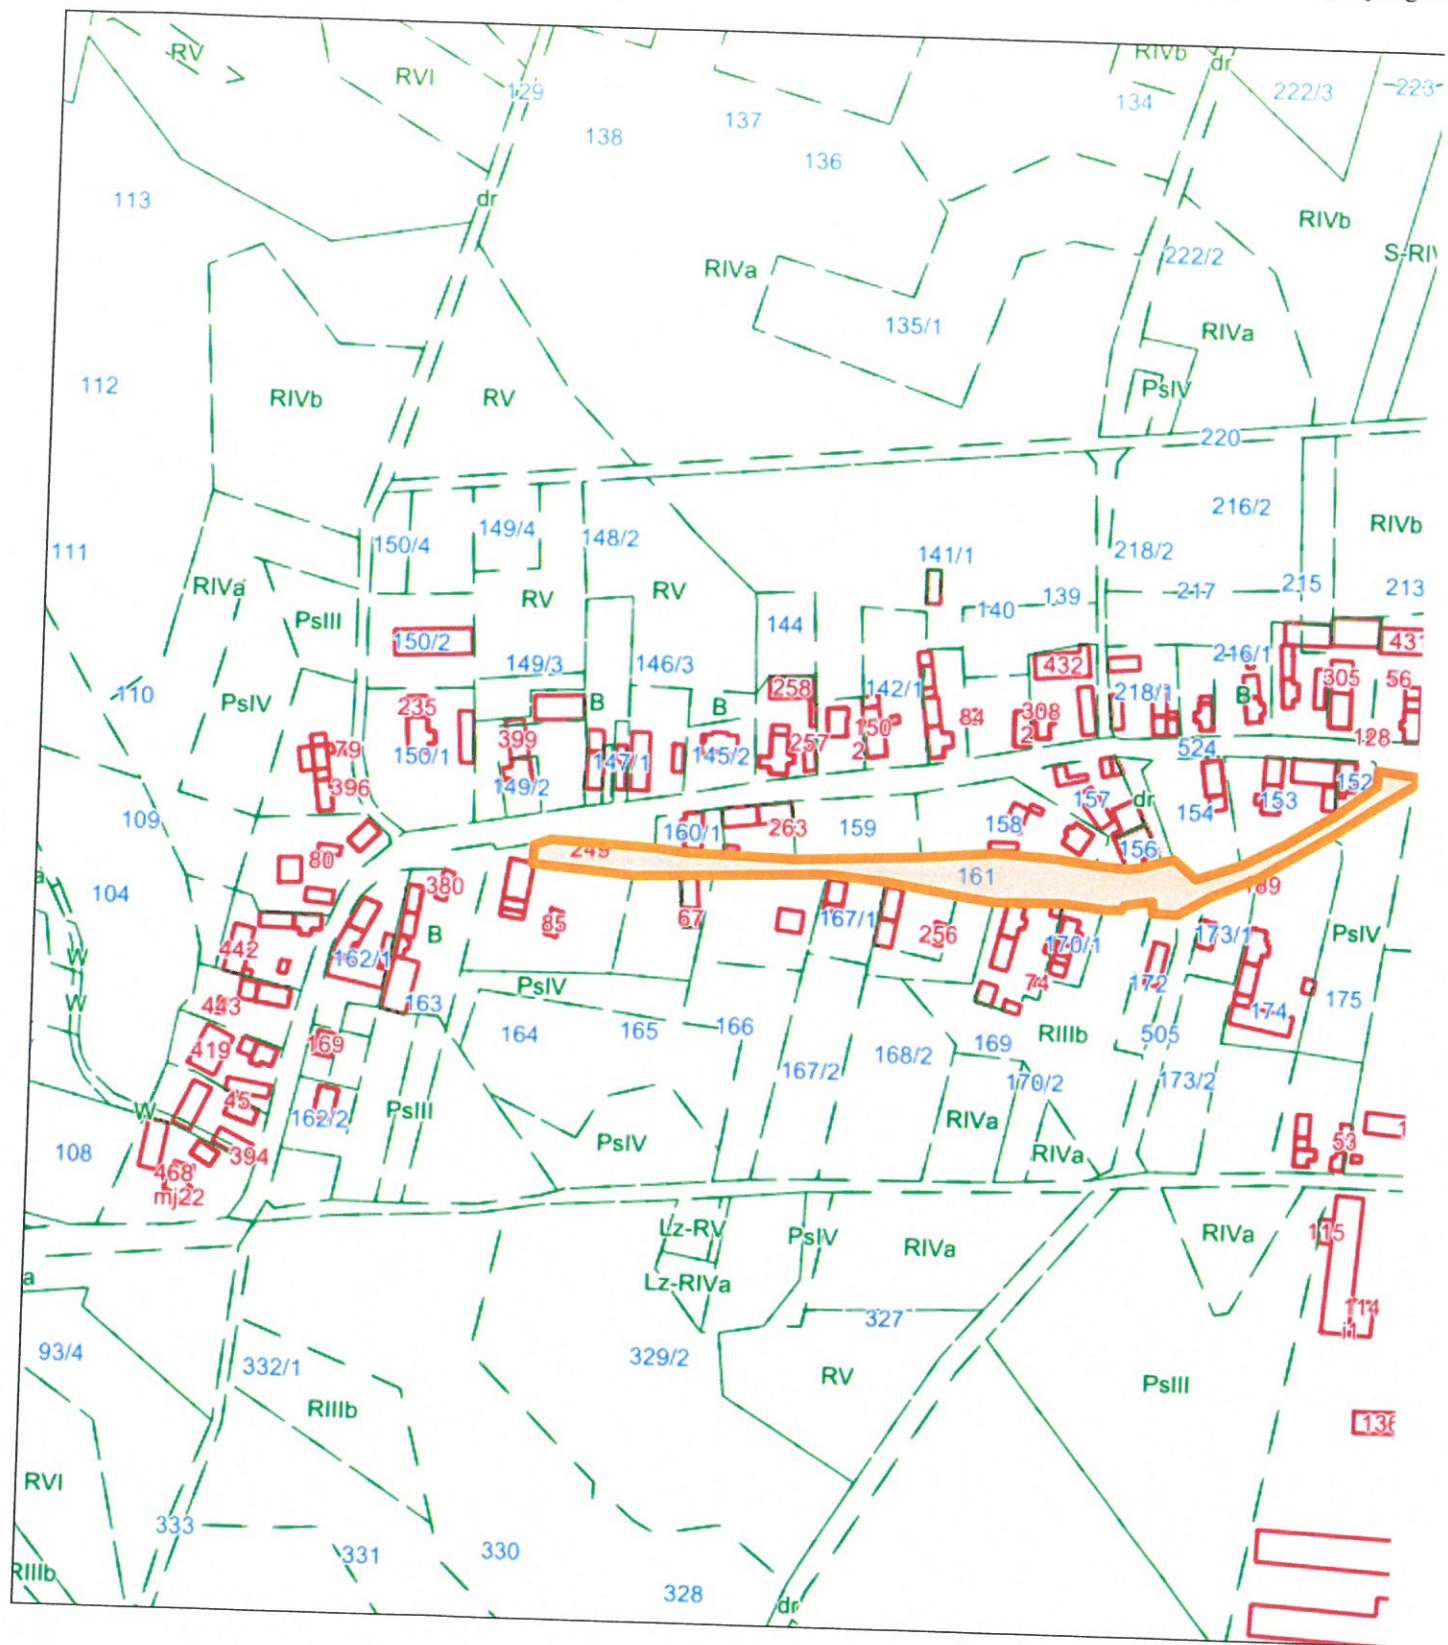

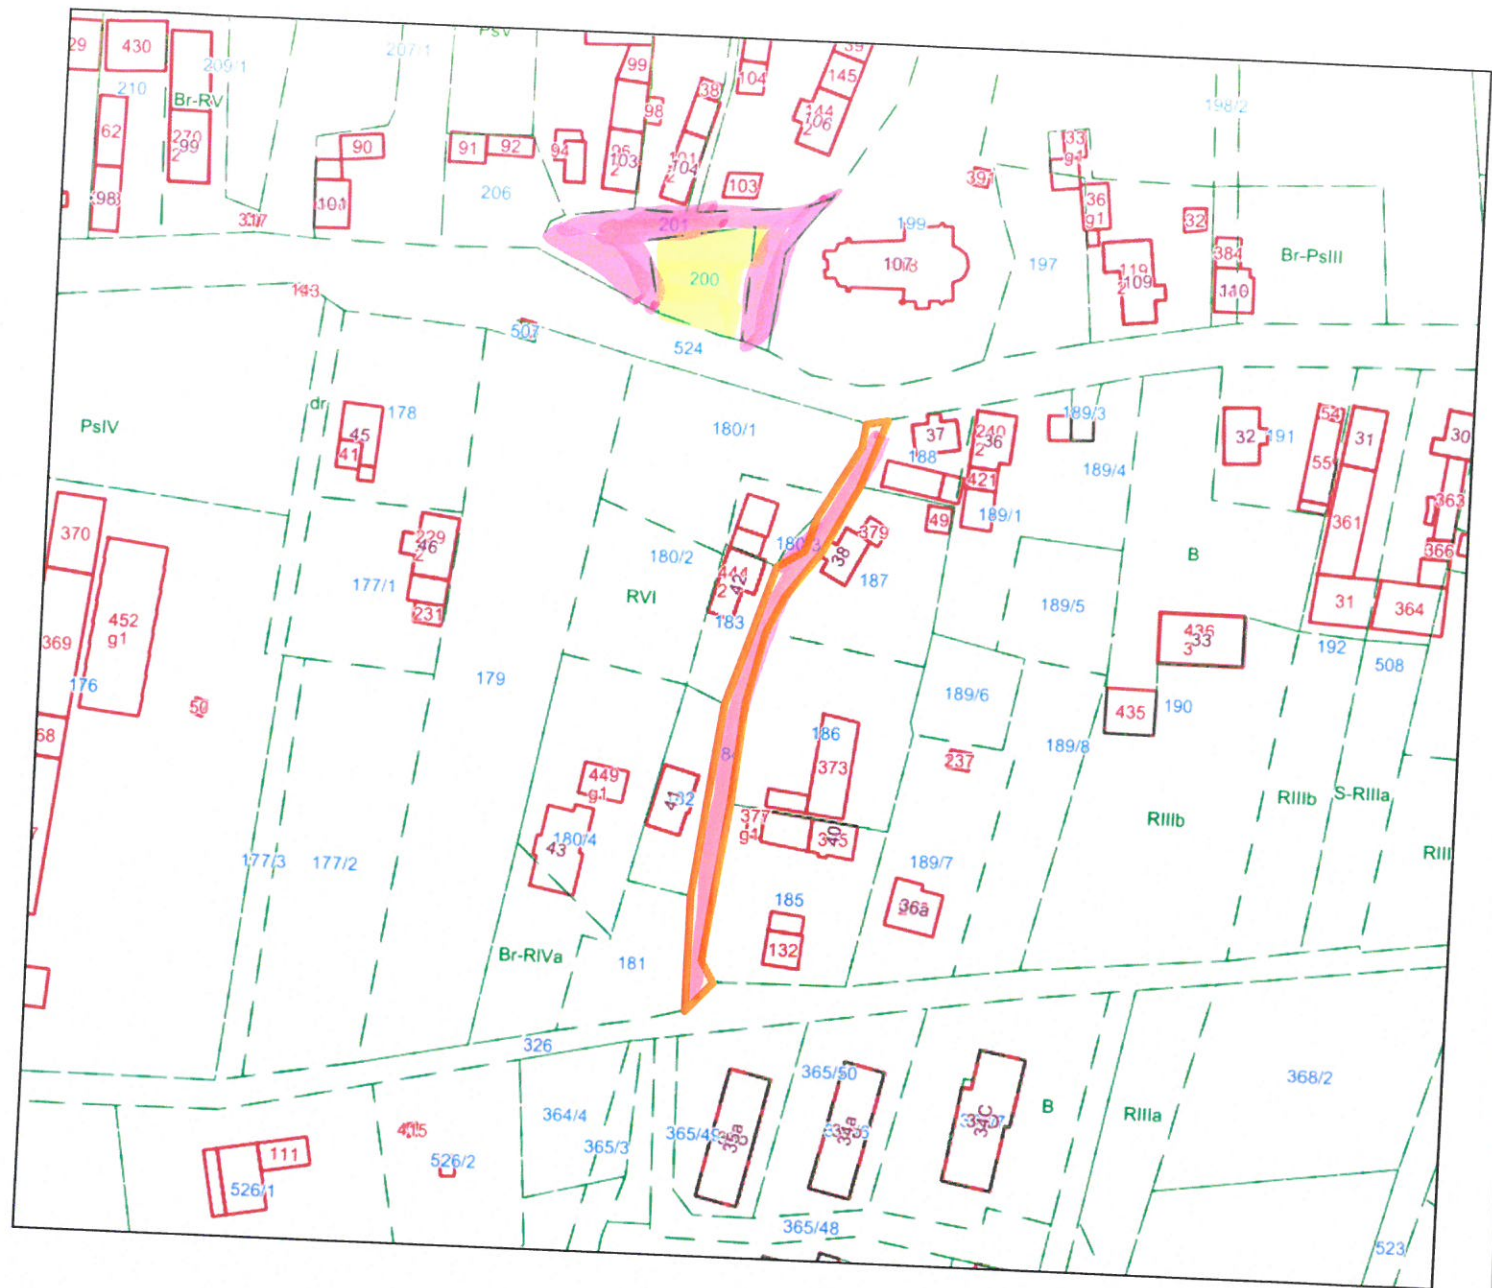

dz. 184
dz. 180/3
dz. 201
dz. 200

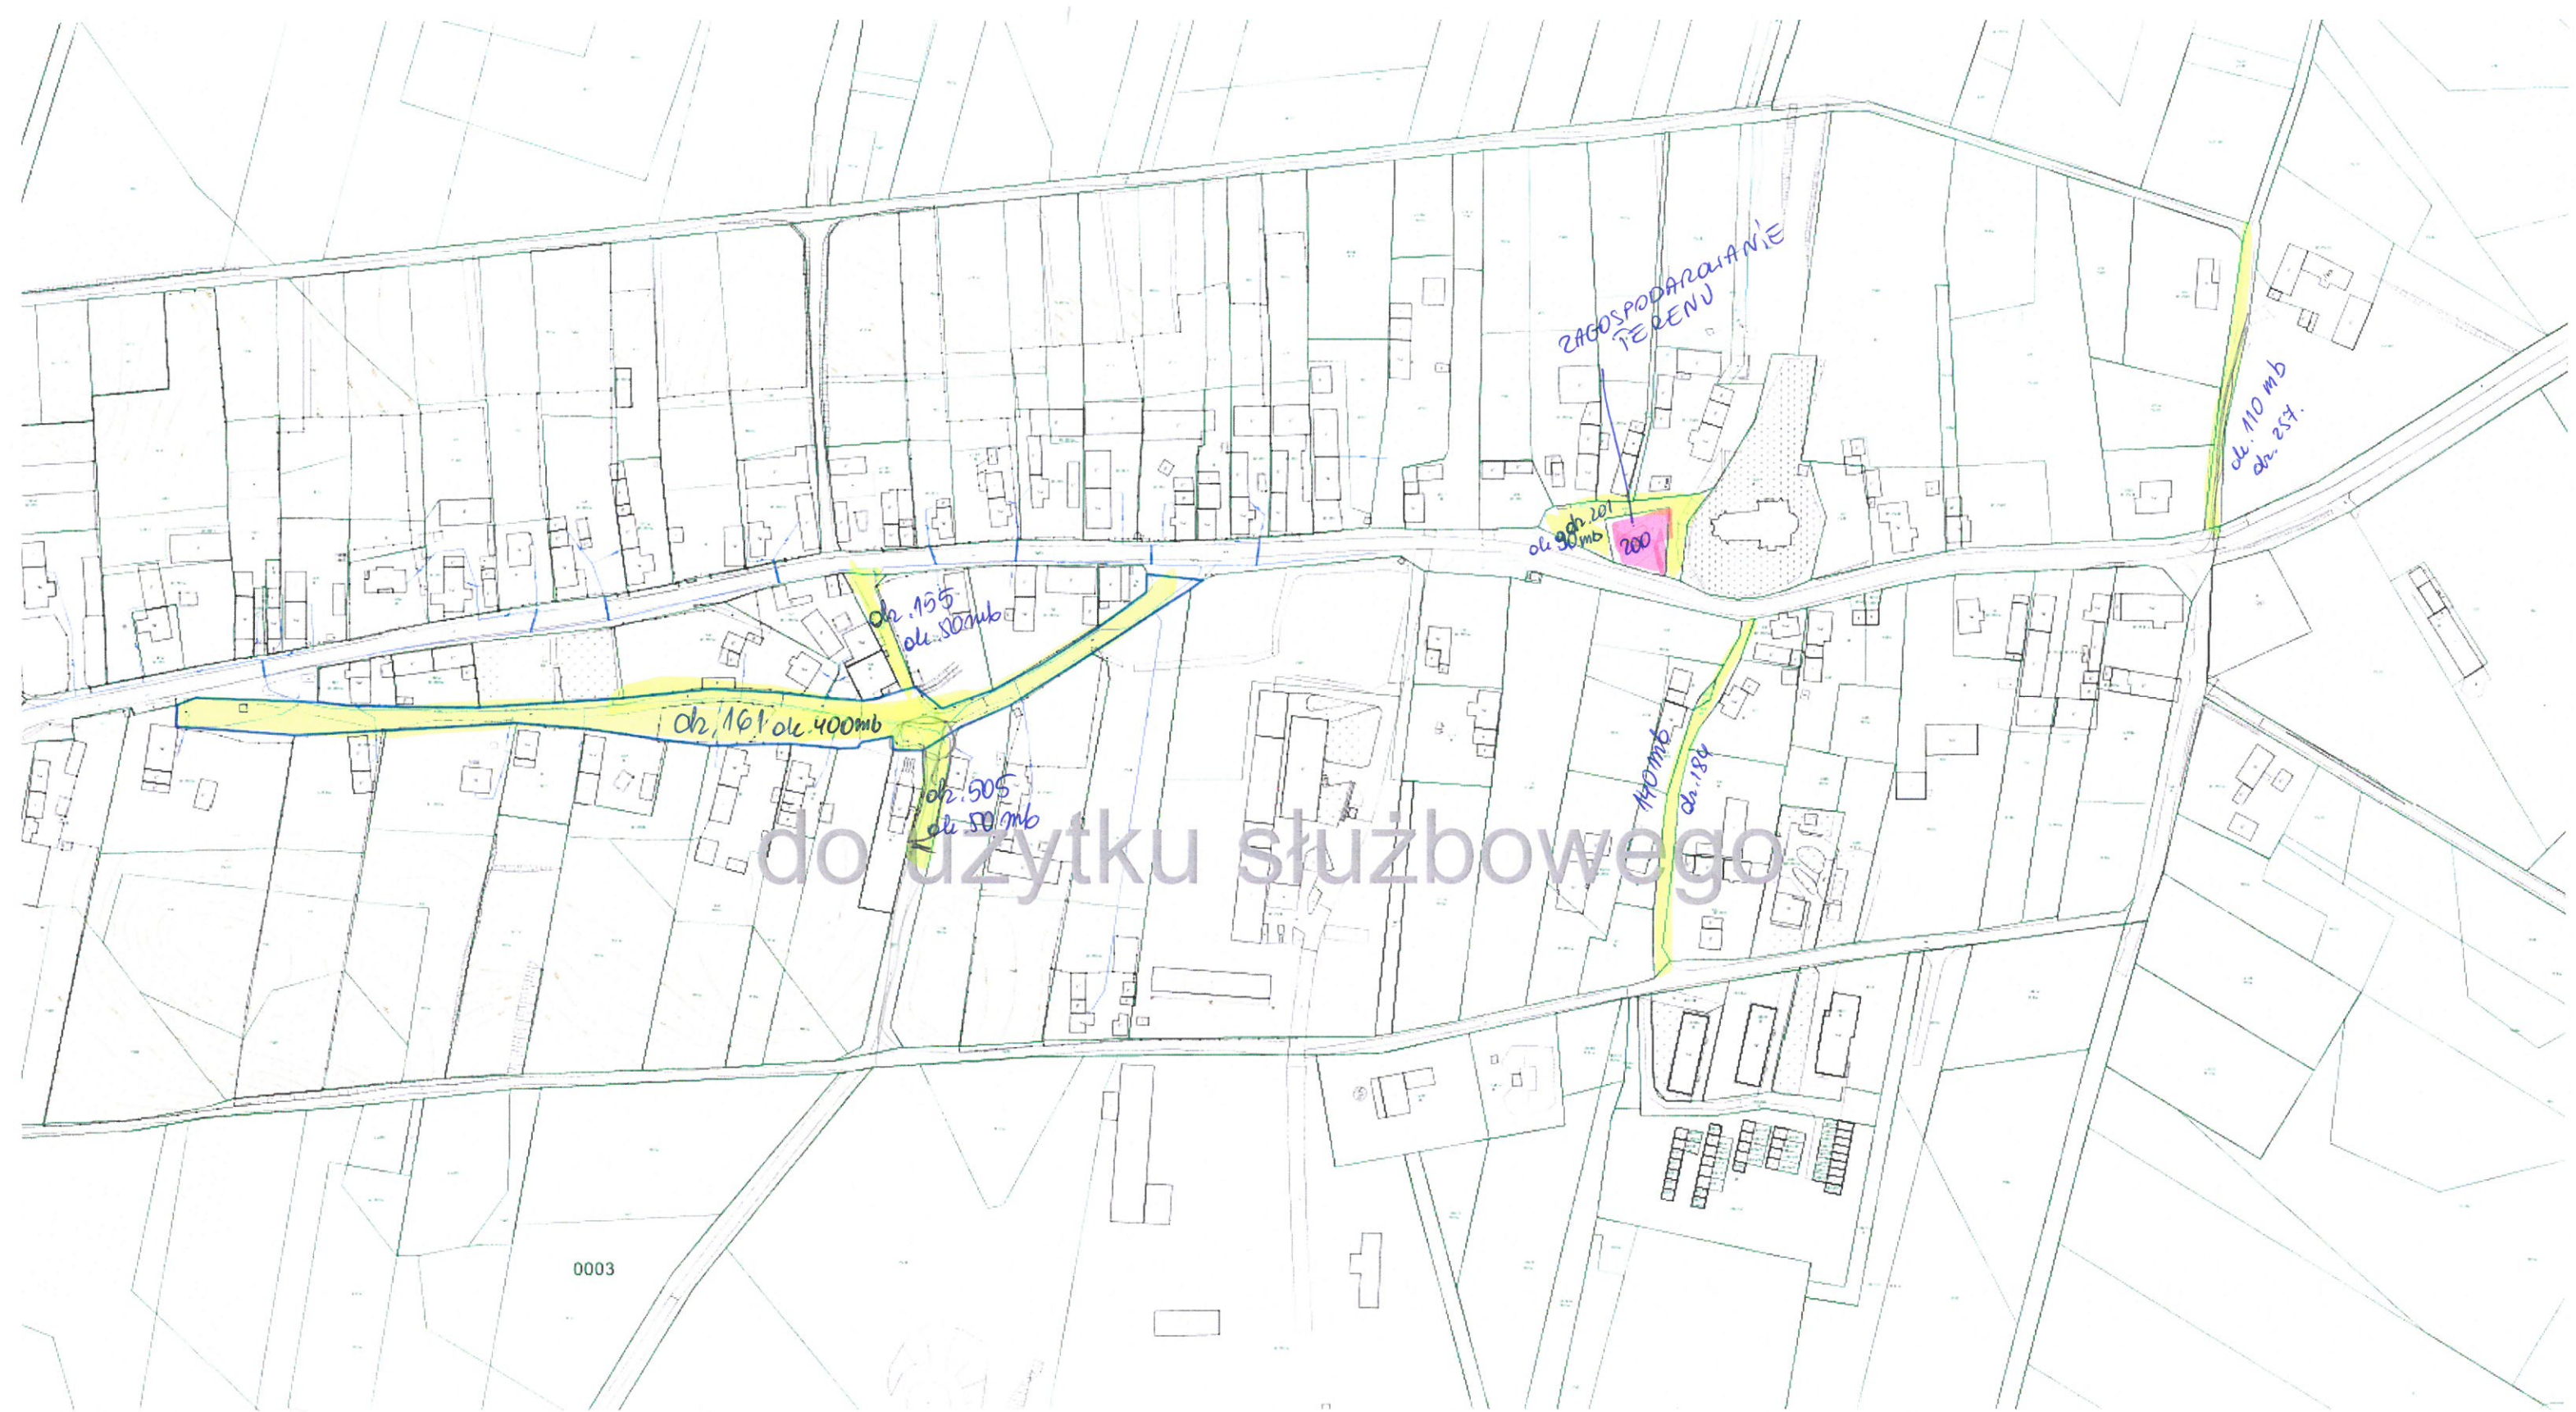

m. CZARNOLAS
gm. Skoroszyce