


ETAP 4
SKALA 1:500

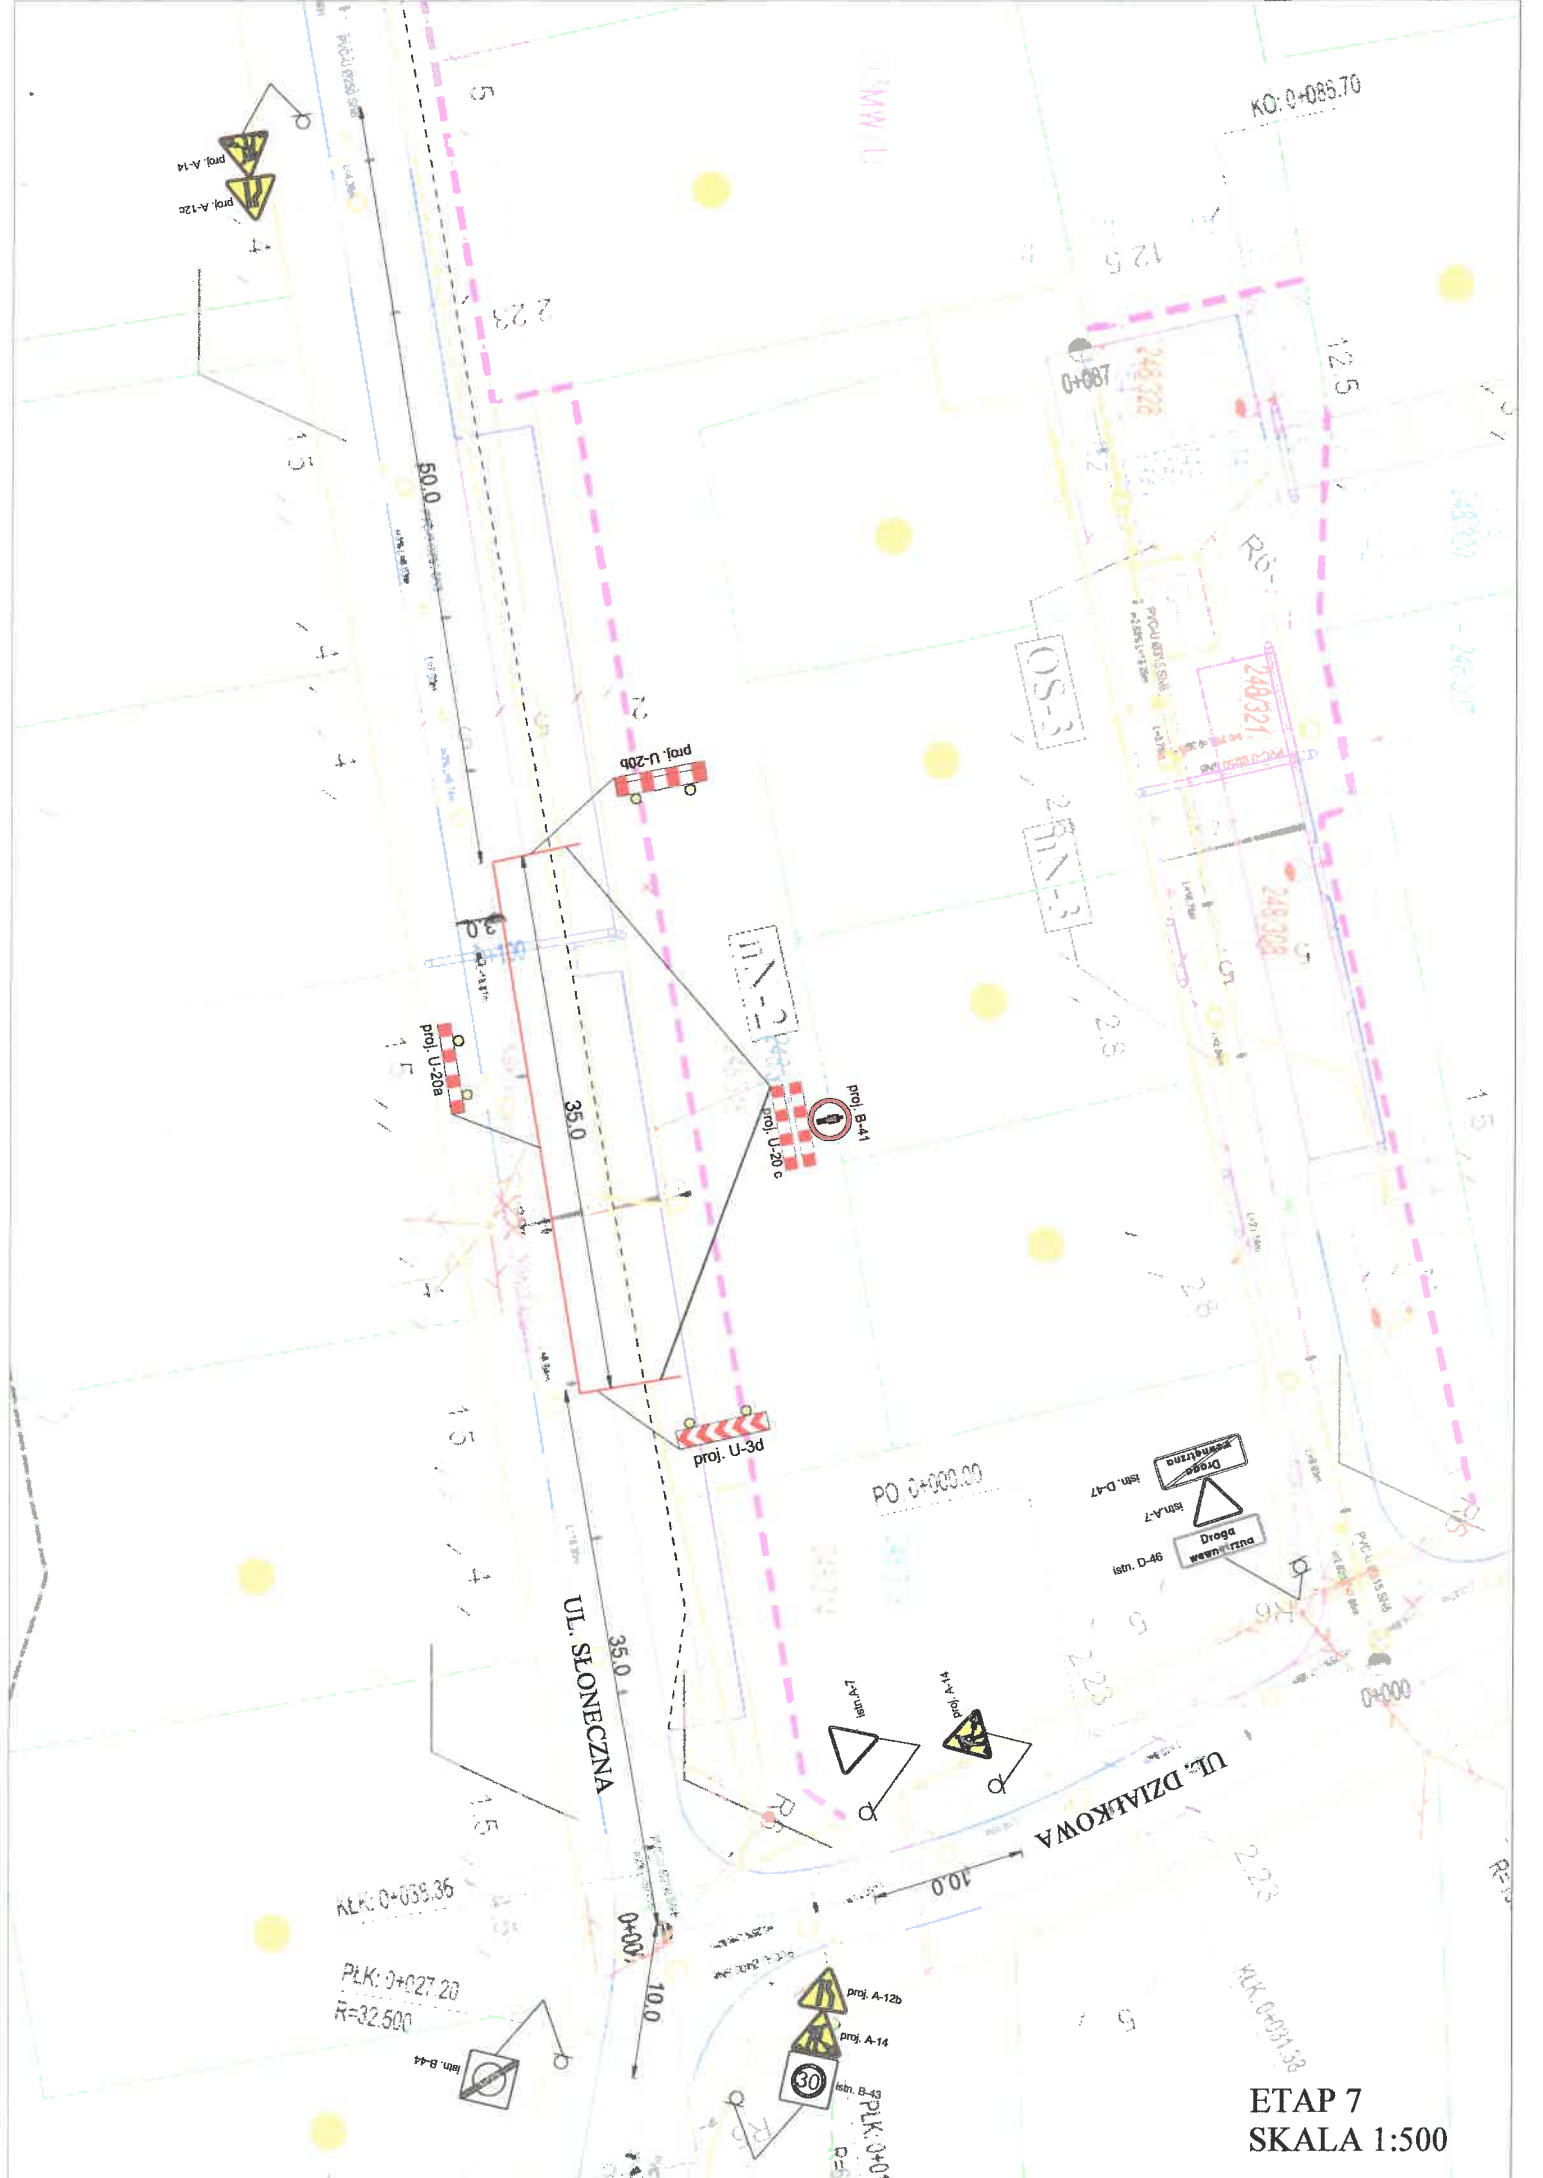

ETAP 7
SKALA 1:500